



July 13, 2022

TO: HR SYSTEMS PLANNING, DESIGN & IMPLEMENTATION PROJECT

SUBJECT: RFP NO. 071682

ADDENDUM NUMBER # 02

This addendum is issued to add, remove, clarify, and amend the following:



Drawing, Specification and GIS

See Attachment 1 to this Addendum.

Terms & Conditions Updates

See Attachment 2 to this Addendum.

SECTION 11, T 19 N, R 4 E, W.M.

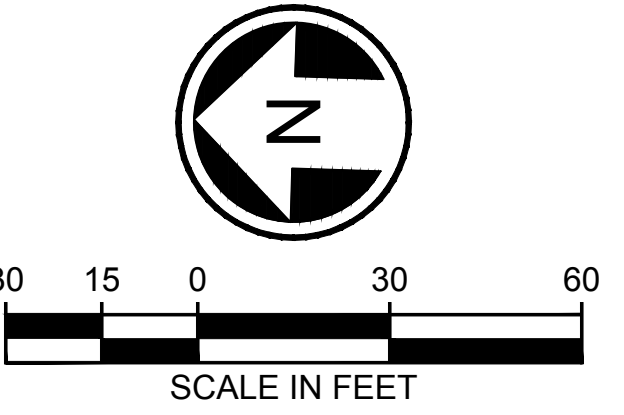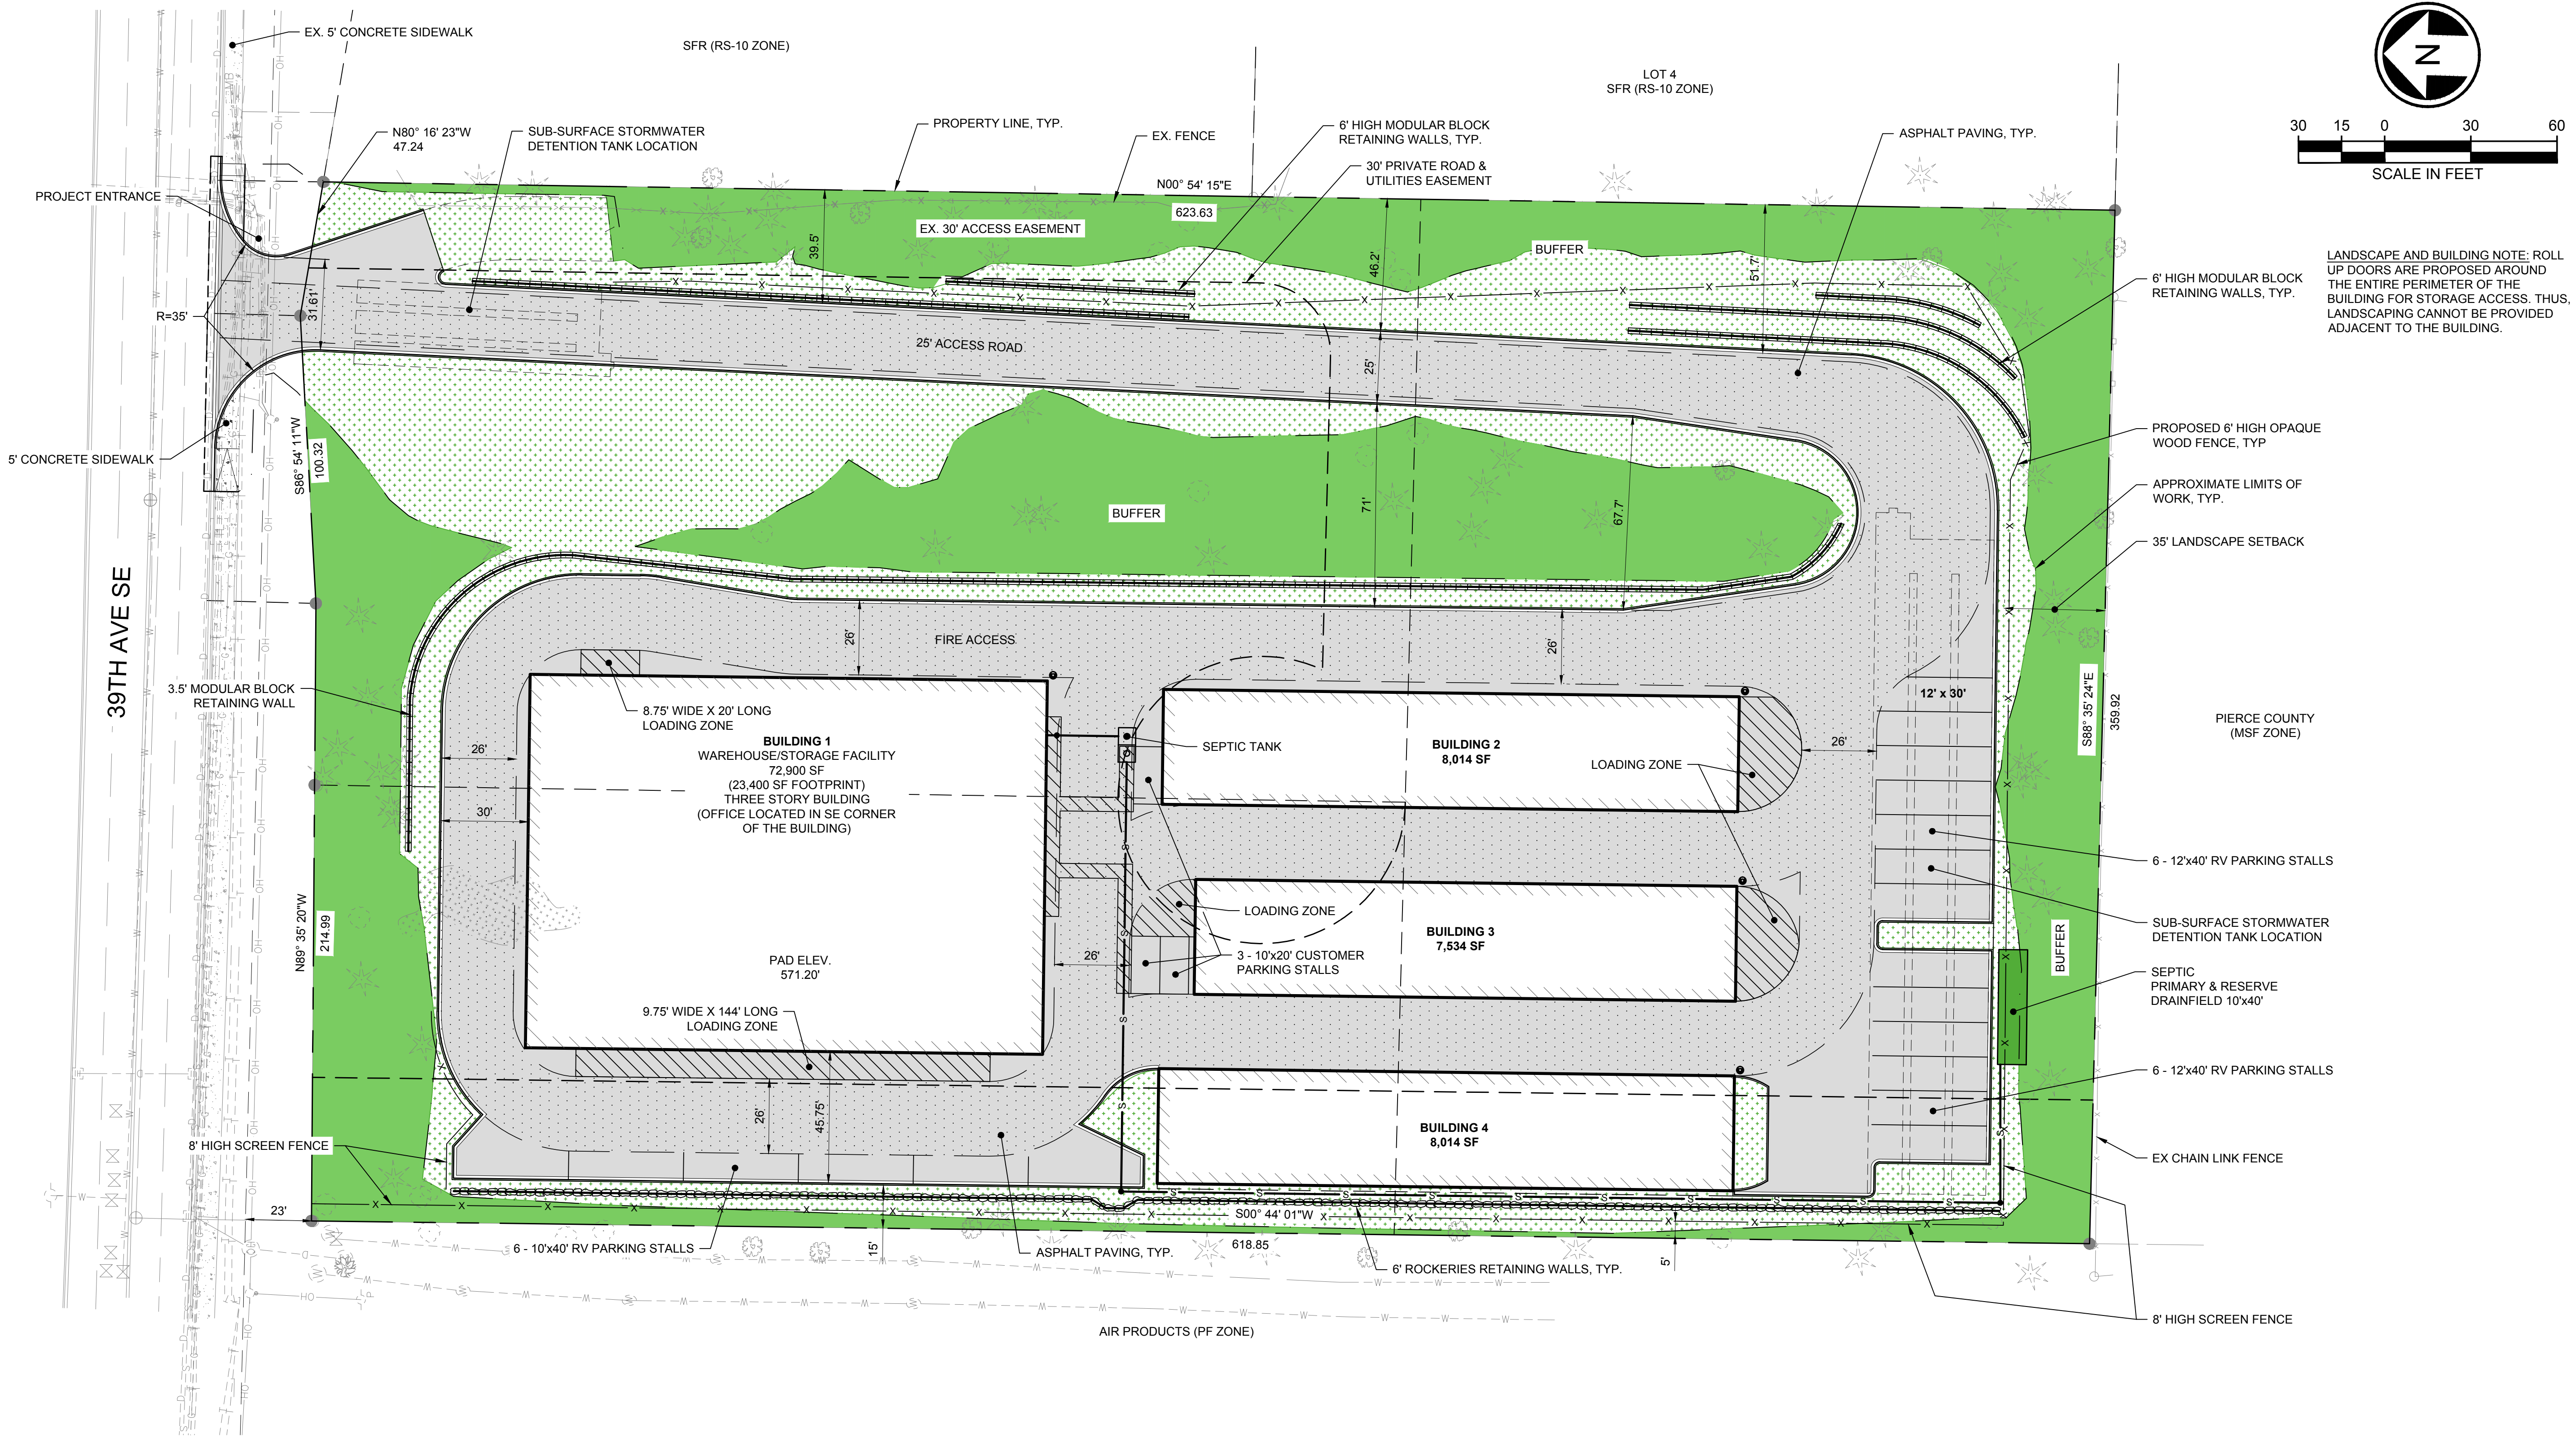

LANDSCAPE AND BUILDING NOTE: ROLL UP DOORS ARE PROPOSED AROUND THE ENTIRE PERIMETER OF THE BUILDING FOR STORAGE ACCESS. THUS, LANDSCAPING CANNOT BE PROVIDED ADJACENT TO THE BUILDING.

LEGEND			
LINE TYPES, PROPOSED			
	ROCKERY RETAINING WALL		CONCRETE
	MODULAR BLOCK RETAINING WALL		BUILDING
	EDGE OF PAVEMENT		ASPHALT
	CURB		ASPHALT / FIRE LANE
	CURB AND GUTTER		
	8' HIGH SCREEN FENCE		

SITE DATA TABLE	
STORAGE BUILDINGS:	96,462 SF
RV PARKING:	19 STALLS
STANDARD PARKING:	3 STALLS
SITE AREA:	224,844 SF
COVERAGE (ASPHALT+BUILDINGS+CURB):	130,535 SF - PROPOSED
PAVED AREA (ASPHALT):	78,697 SF - PROPOSED
5% OF PAVED AREA:	3,931 SF
10% OF PAVED AREA:	7,862 SF
LANDSCAPING WITHIN PAVED AREA:	36,534 SF - PROVIDED

NO.	REVISION	DATE

HUNT-ZOLARS
Tacoma
1102 Broadway, Suite 300
Tacoma, WA 98402
Phone (253) 627-9131 Fax (253) 627-4730

MONOLITH & SUTTER PROPERTIES
4160 6TH AVE SE, SUITE 200
LACEY, WA 98503


HILLTOP STORAGE
1600 39TH AVENUE SE, PUYALLUP, WA 98372

SITE PLAN

THE CONTRACTOR SHALL BE FULLY RESPONSIBLE FOR THE LOCATION AND PROTECTION OF ALL EXISTING UTILITIES AND SHALL VERIFY ALL UTILITY LOCATIONS PRIOR TO CONSTRUCTION BY CALLING THE UNDERGROUND LOCATE LINE: **811**
A MINIMUM OF 48 HOURS PRIOR TO ANY EXCAVATION

PRELIMINARY
NOT FOR CONSTRUCTION, BIDDING, OR PERMIT PURPOSES
FOR REVIEW ONLY
COSTA ENGINEERING

JOB NO.: R309364.03
DATE: AUGUST 20, 2021
DESIGNED: DBB
DRAFTED: DBB
CHECKED: WED
SCALE: 1" = 30'
DRAWING NO. **C1.0**
SHEET: 1 of 5

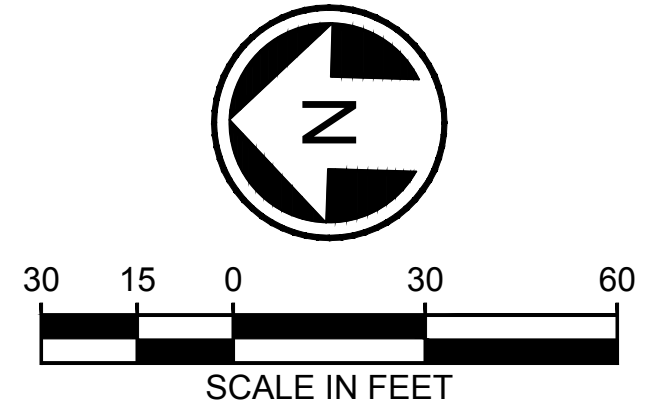

LEGEND

■	STORM DRAIN CATCH BASIN
ⓓ	STORM DRAIN MANHOLE


[illegible]

HUNT-ZOLLARS
Tacoma
Hunt-Zollars, Inc.
1102 Broadway, Suite 301
Tacoma, Washington 98402
Phone (253) 627-9151 Fax (253) 627-4730

HILLTOP STORAGE
1600 39TH AVENUE SE, PUYALLUP, WA 98372

PRELIMINARY GRADING
AND DRAINAGE PLAN

THE CONTRACTOR SHALL BE FULLY RESPONSIBLE FOR THE LOCATION AND PROTECTION OF ALL EXISTING UTILITIES AND SHALL VERIFY ALL UTILITY LOCATIONS PRIOR TO CONSTRUCTION BY CALLING THE: UNDERGROUND LOCATE LINE:
811
A MINIMUM OF 48 HOURS PRIOR TO ANY EXCAVATION



EDWIN


PRELIMINARY

NOT FOR CONSTRUCTION,
BIDDING, OR PERMIT PURPOSES

FOR REVIEW ONLY

REGISTERED
PROFESSIONAL ENGINEER

JOB NO.: R309364.03
DATE: OCTOBER 1, 2021
DESIGNED: CQN
DRAFTED: CQN
CHECKED: WED
SCALE: 1" = 30'
DRAWING NO.
C2.0
SHEET: 2 of 5

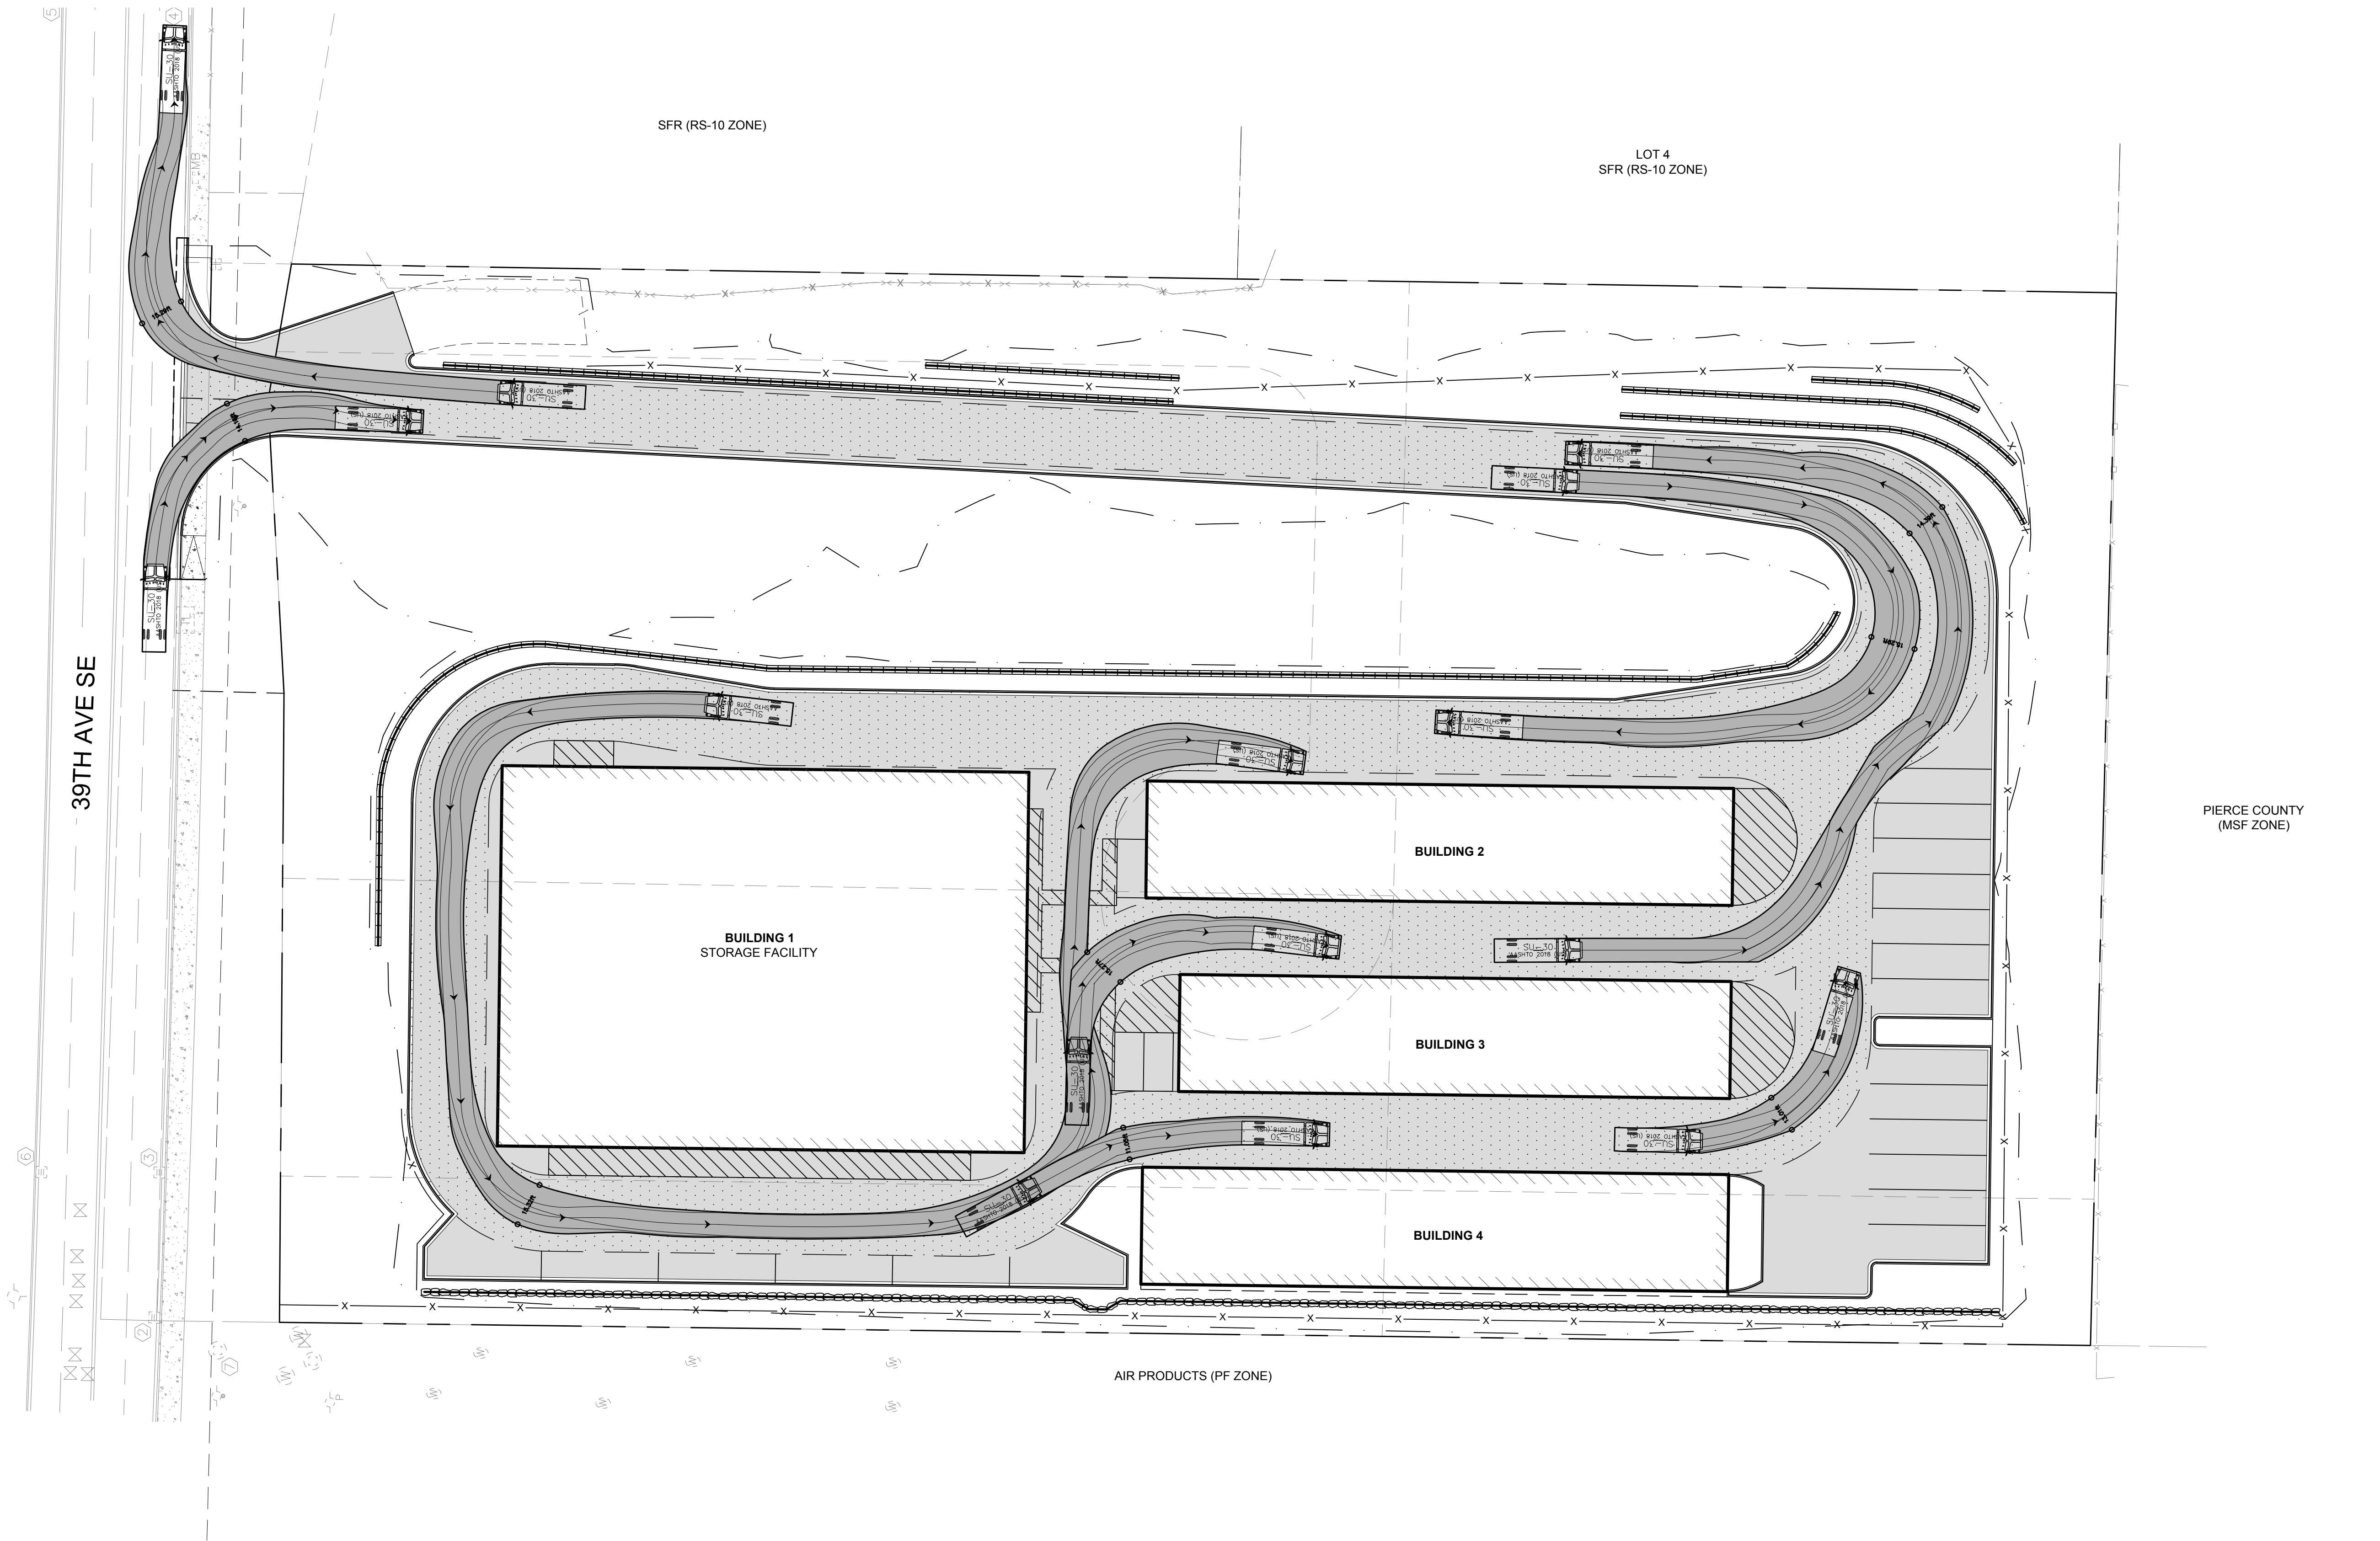

NO.	REVISION	DATE

HUIT-ZOLARS
Tacom
Huit-Zolars, Inc.
1102 Broadway, Suite 300
Tacoma, WA 98402
Phone (253) 627-9131 Fax (253) 627-4730

MONOLITH & SUTTER PROPERTIES
4160 6TH AVE SE, SUITE 200
LACEY, WA 98503

HILLTOP STORAGE
1600 39TH AVENUE SE, PUYALLUP, WA 98372



PRELIMINARY AUTOTURN EXHIBIT
SU-30 TRUCK

THE CONTRACTOR SHALL BE FULLY RESPONSIBLE FOR THE LOCATION AND PROTECTION OF ALL EXISTING UTILITIES AND SHALL VERIFY ALL UTILITY LOCATIONS PRIOR TO CONSTRUCTION BY CALLING THE UNDERGROUND LOCATE LINE: **811**
A MINIMUM OF 48 HOURS PRIOR TO ANY EXCAVATION

PRELIMINARY
NOT FOR CONSTRUCTION,
BIDDING, OR PERMIT PURPOSES
FOR REVIEW ONLY
EDWIN C. SUTTER
PROFESSIONAL ENGINEER

JOB NO.: R309364.03
DATE: OCTOBER 1, 2021
DESIGNED: DBB
DRAFTED: DBB
CHECKED: WED
SCALE: 1" = 30'
DRAWING NO.

C3.0
SHEET: 3 of 5

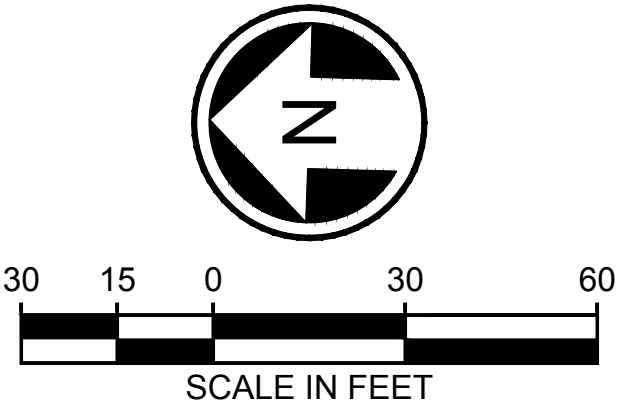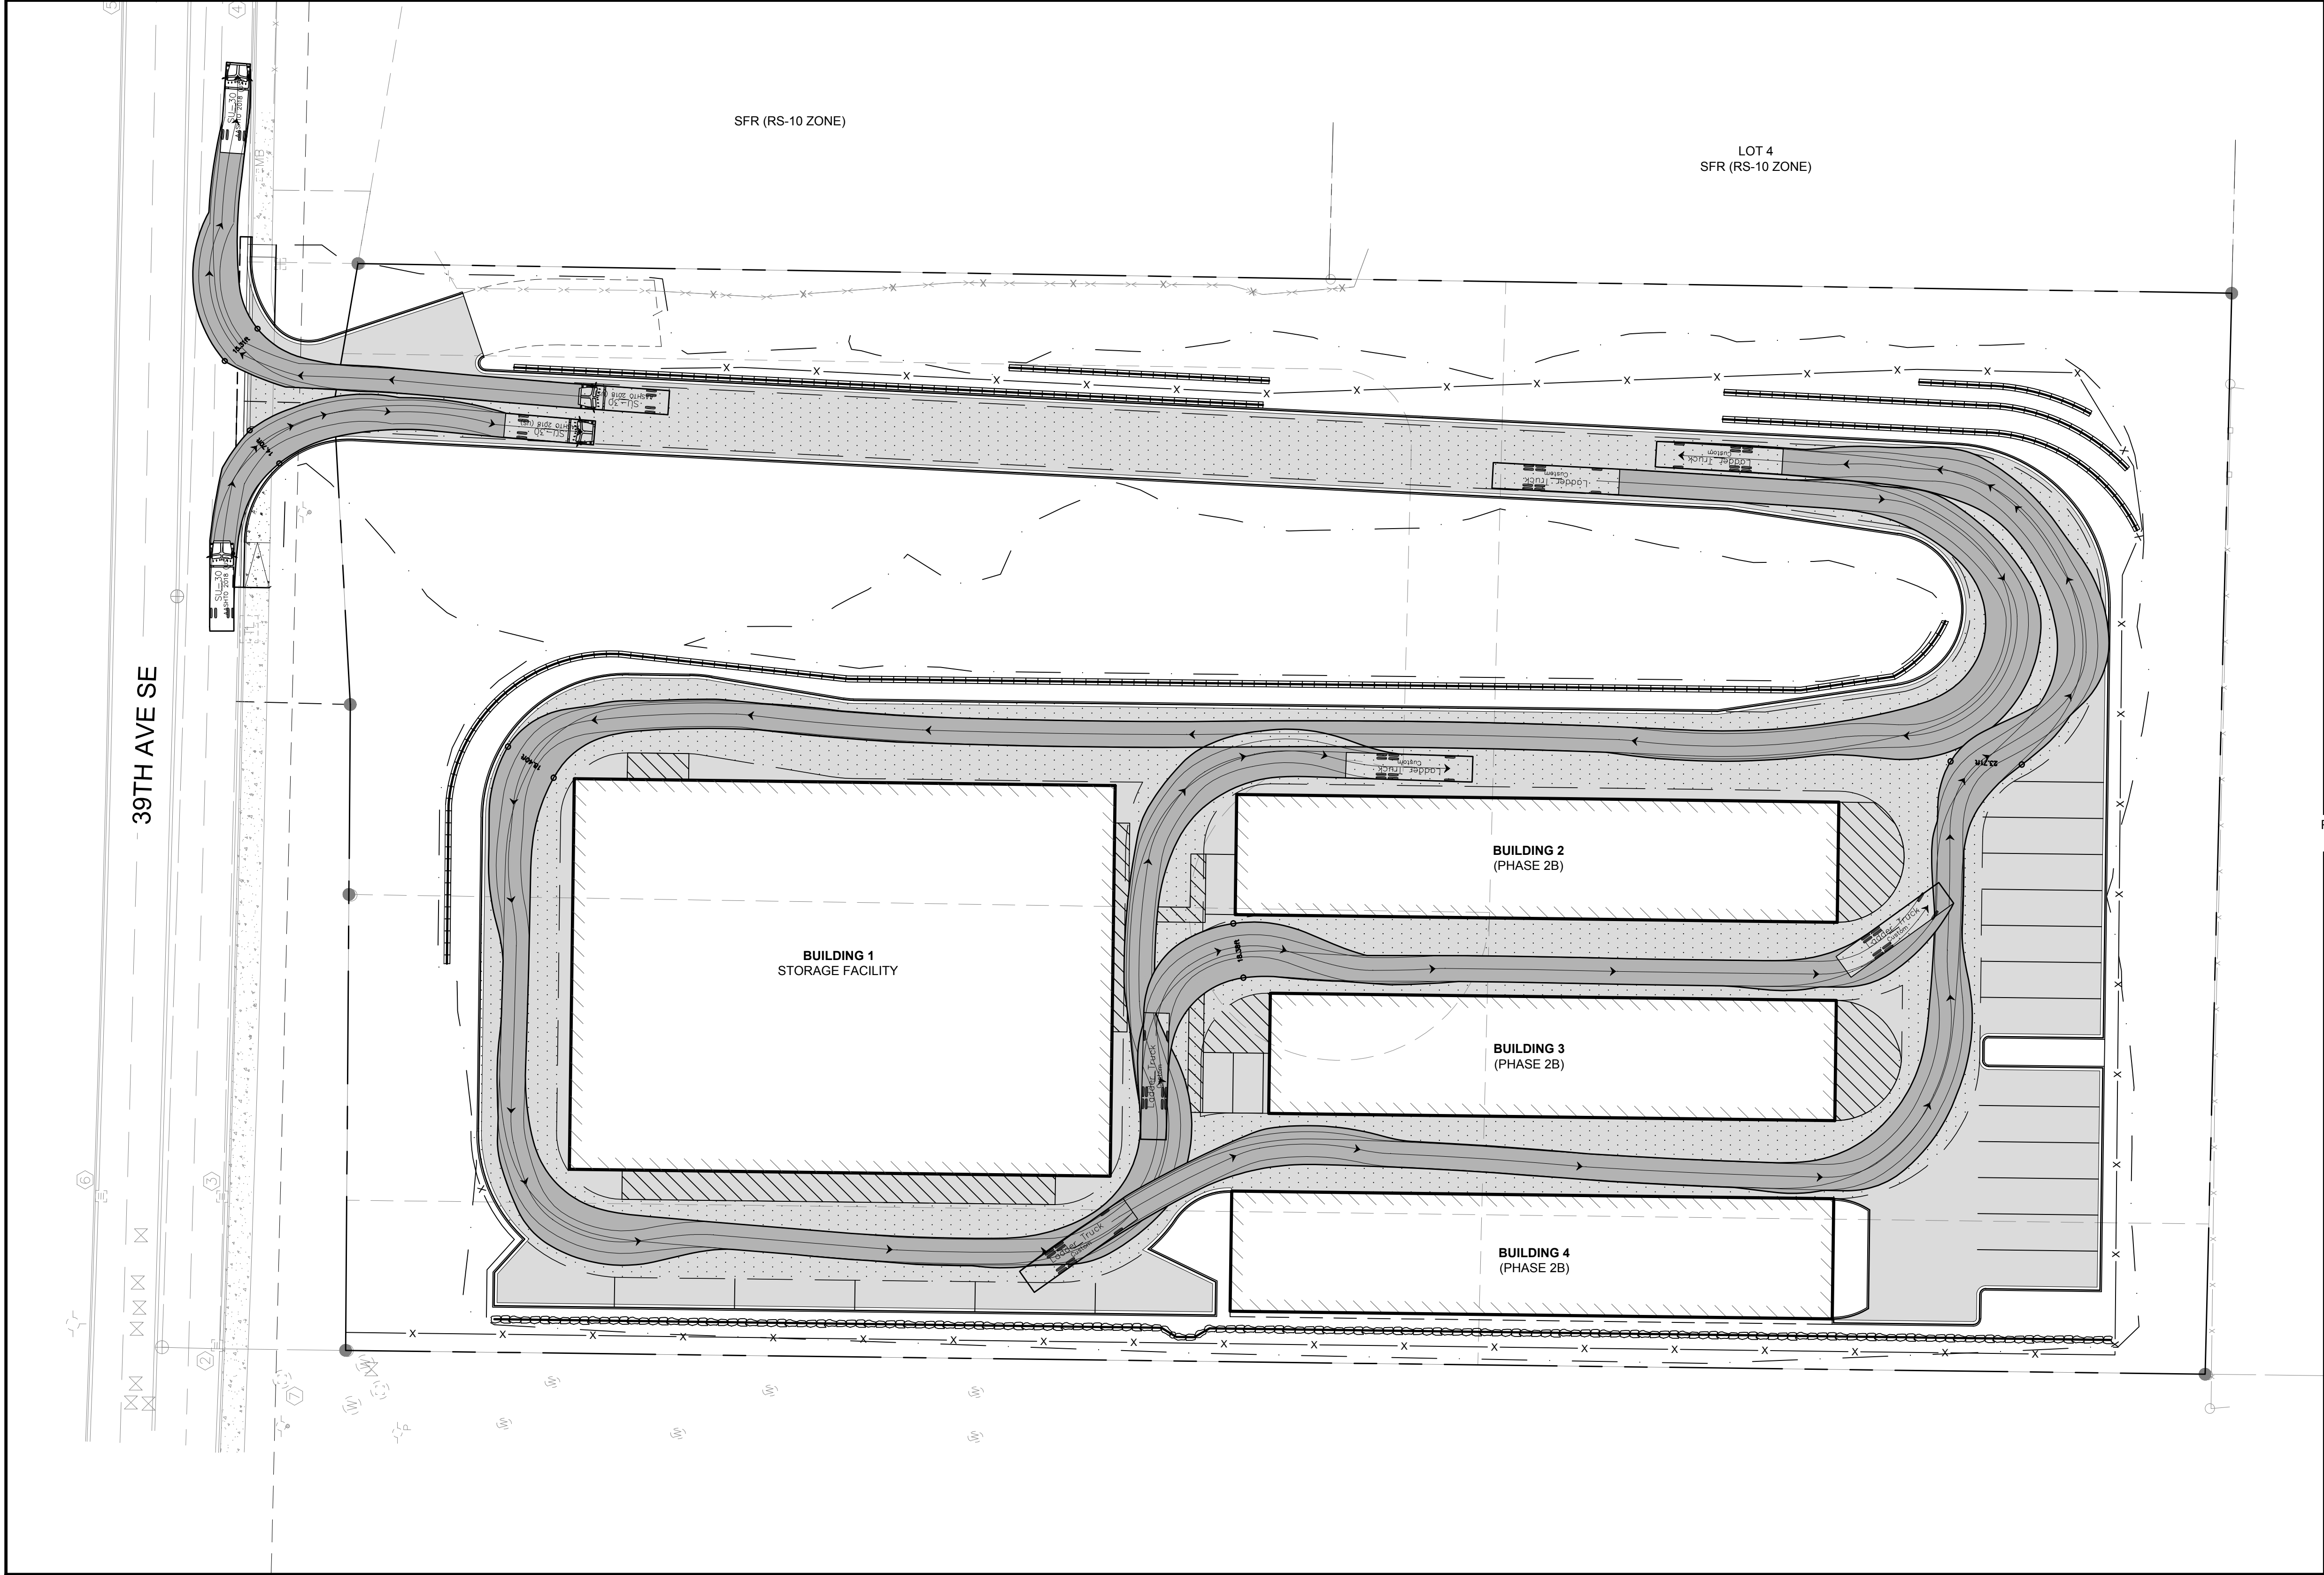

NO.	REVISION	DATE

HUIT-ZOLARS
Tacom
Huit-Zolars, Inc.
1102 Broadway, Suite 300
Tacoma, WA 98402
Phone (253) 627-9131 Fax (253) 627-4730

MONOLITH & SUTTER PROPERTIES
4160 6TH AVE SE, SUITE 200
LACEY, WA 98503

HILLTOP STORAGE
1600 39TH AVENUE SE, PUYALLUP, WA 98372



PRELIMINARY AUTOTURN EXHIBIT
FIRE TRUCK

THE CONTRACTOR SHALL BE FULLY RESPONSIBLE FOR THE LOCATION AND PROTECTION OF ALL EXISTING UTILITIES AND SHALL VERIFY ALL UTILITY LOCATIONS PRIOR TO CONSTRUCTION BY CALLING THE UNDERGROUND LOCATE LINE: **811**
A MINIMUM OF 48 HOURS PRIOR TO ANY EXCAVATION

PRELIMINARY
NOT FOR CONSTRUCTION,
BIDDING, OR PERMIT PURPOSES
FOR REVIEW ONLY
CONSULTING ENGINEER

JOB NO.: R309364.03
DATE: OCTOBER 1, 2021
DESIGNED: DBB
DRAFTED: DBB
CHECKED: WED
SCALE: 1" = 30'
DRAWING NO.

C4.0
SHEET: 4 of 5

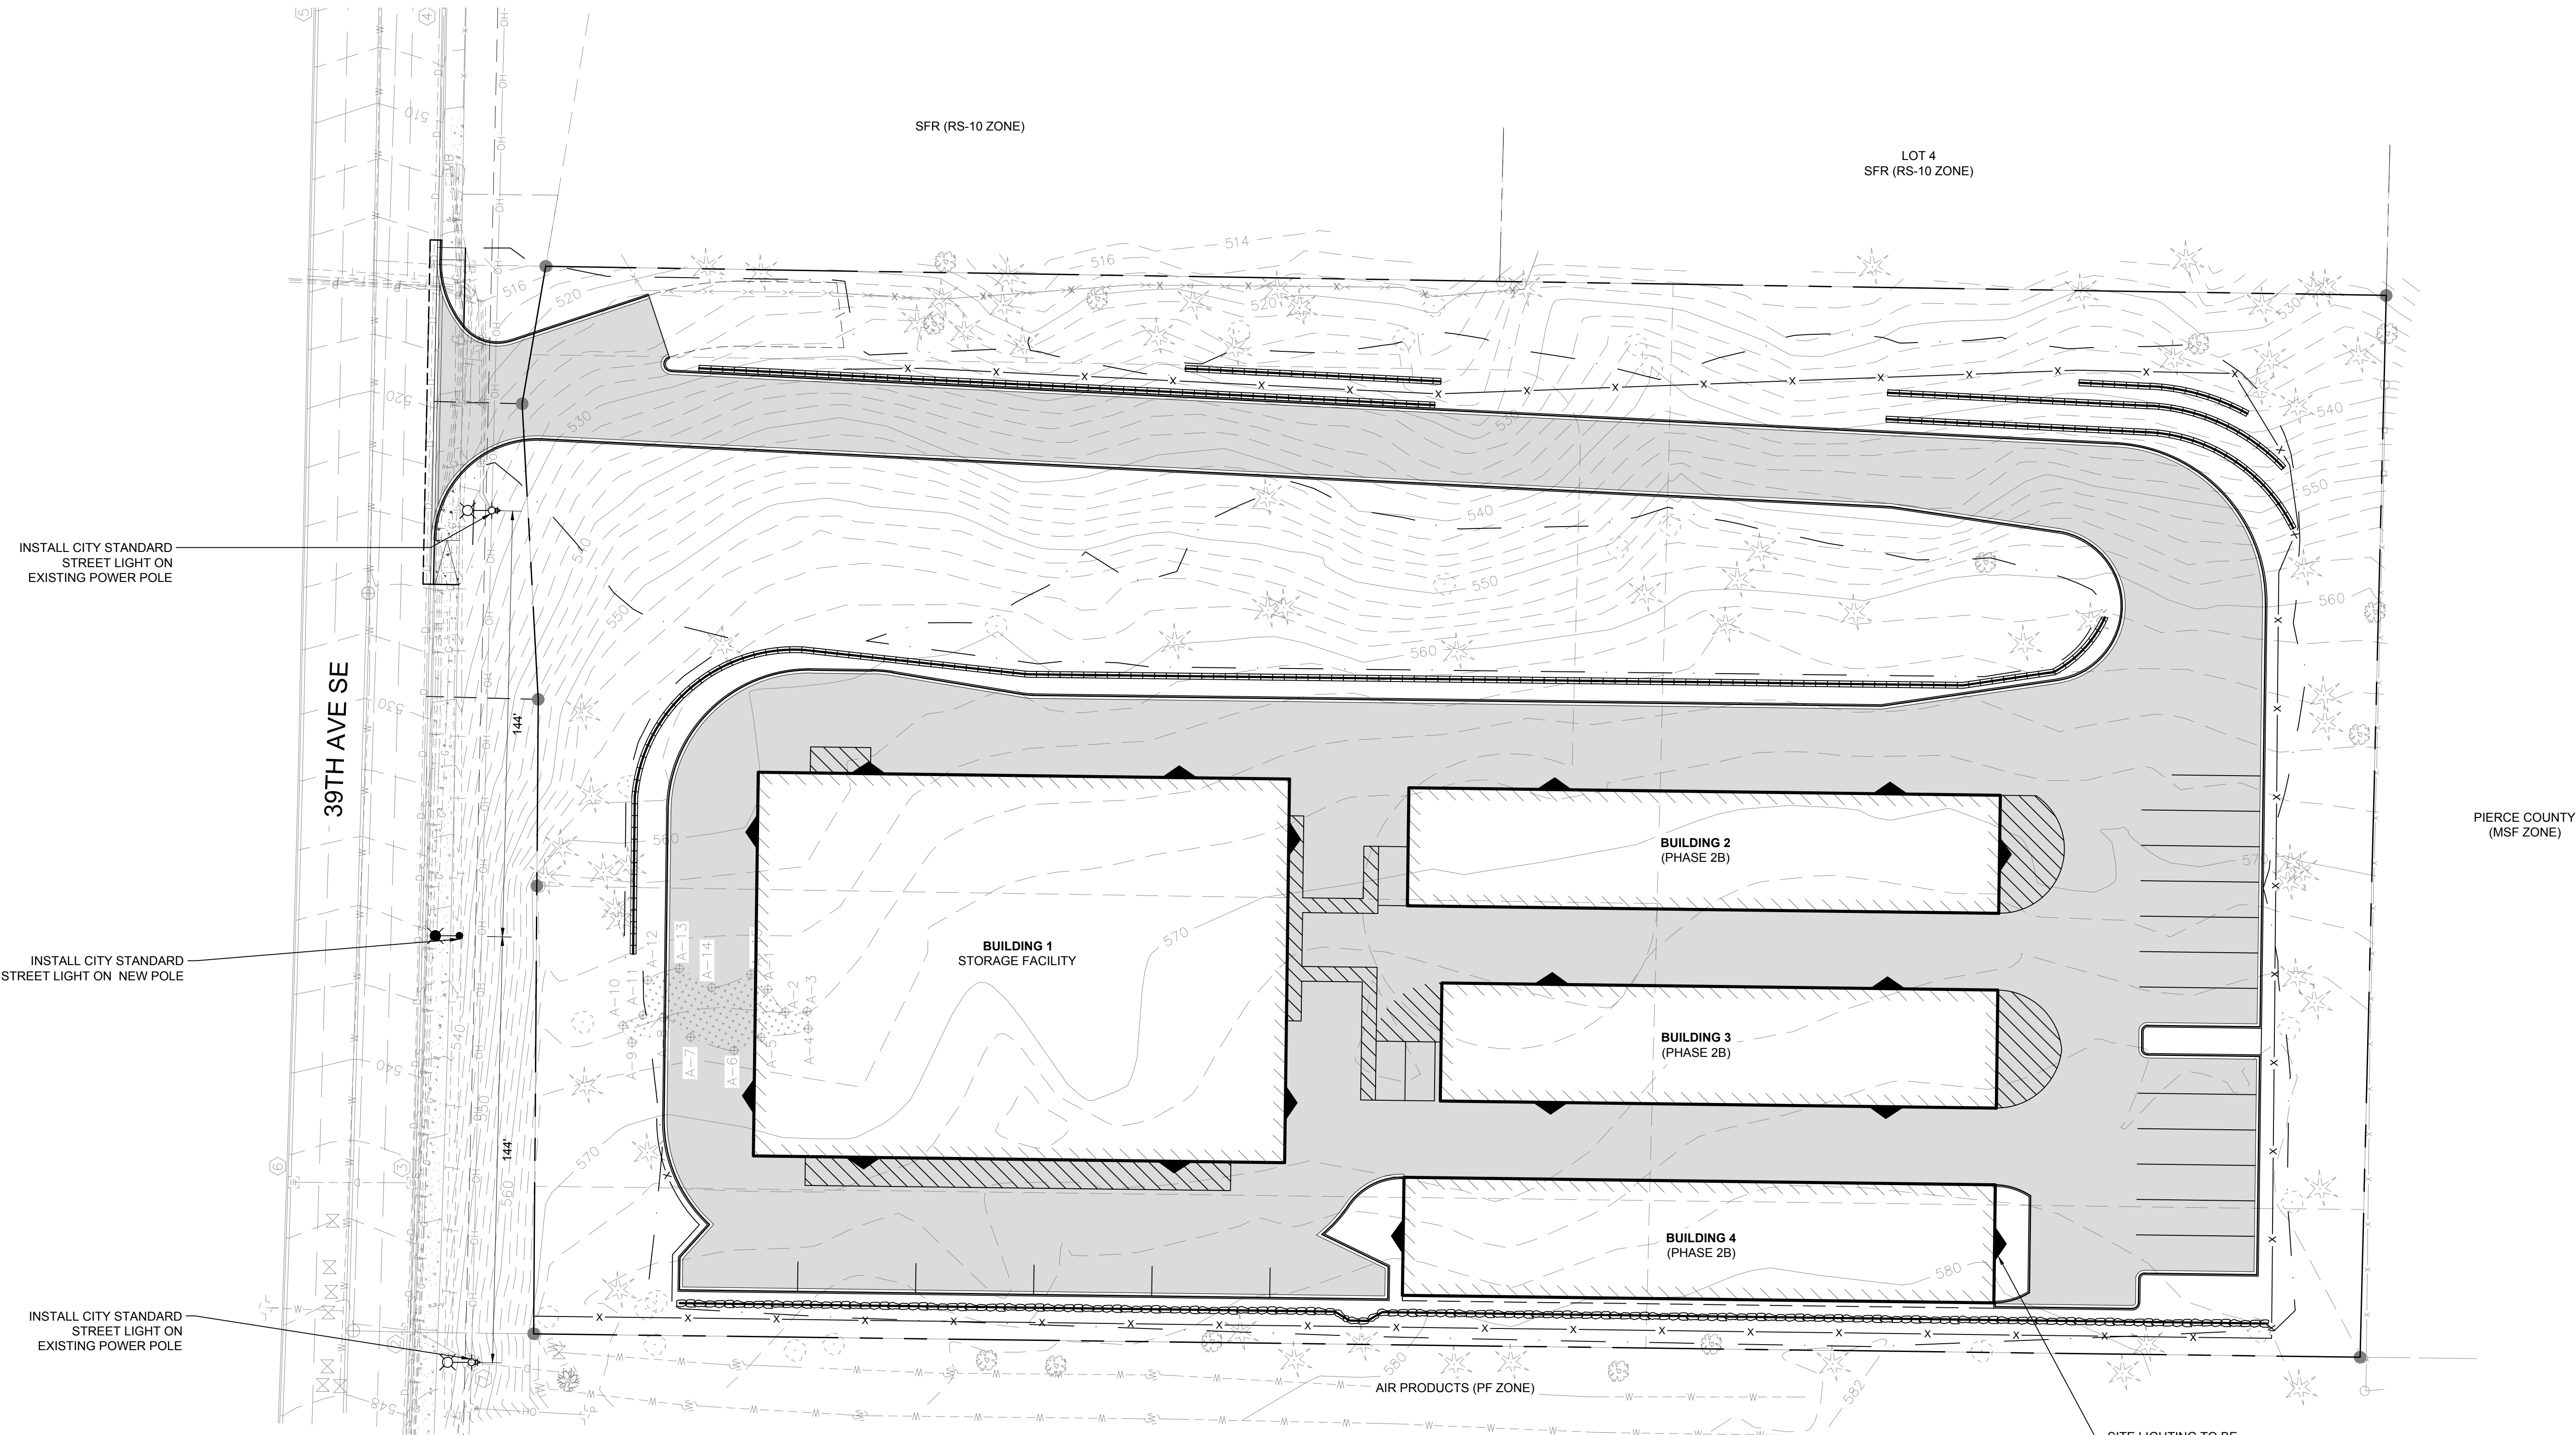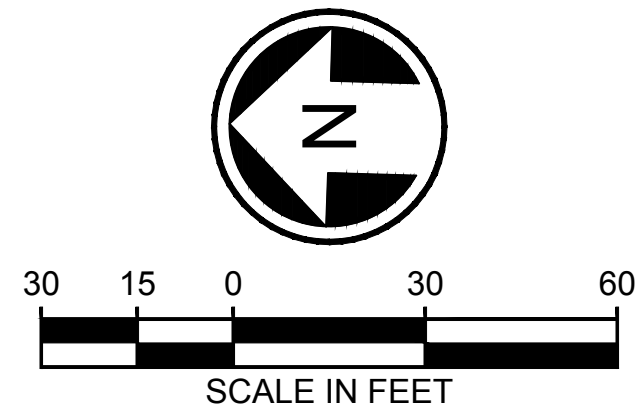

- LEGEND**
- STREET LIGHT ON NEW POLE
 - ⊙ STREET LIGHT ON EXISTING UTILITY POLE
 - ▲ WALL PACK LIGHT FIXTURE

NO.	REVISION	DATE

HUIT-ZOLARS
Tacoma
Huit-Zolars, Inc.
1102 Broadway, Suite 300
Tacoma, WA 98402
Phone (253) 627-9131 Fax (253) 627-4730

MONOLITH & SUTTER PROPERTIES
4160 6TH AVE SE, SUITE 200
LACEY, WA 98503

HILLTOP STORAGE
1600 39TH AVENUE SE, PUYALLUP, WA 98372

PRELIMINARY STREE LIGHTING PLAN

THE CONTRACTOR SHALL BE FULLY RESPONSIBLE FOR THE LOCATION AND PROTECTION OF ALL EXISTING UTILITIES AND SHALL VERIFY ALL UTILITY LOCATIONS PRIOR TO CONSTRUCTION BY CALLING THE UNDERGROUND LOCATE LINE: **811**
A MINIMUM OF 48 HOURS PRIOR TO ANY EXCAVATION

PRELIMINARY
NOT FOR CONSTRUCTION,
BIDDING, OR PERMIT PURPOSES
FOR REVIEW ONLY

JOB NO.: R309364.03
DATE: OCTOBER 1, 2021
DESIGNED: DBB
DRAFTED: DBB
CHECKED: WED
SCALE: 1" = 30'
DRAWING NO.

C5.0
SHEET: 5 of 5

**Port of Tacoma / NWSA Terms and Conditions
for Personal and Professional Service Agreements**

1. Relationship of the Parties

Consultant and its employees are independent Contractors. Nothing contained herein shall be deemed to create a relationship of employer and employee or of principal and agent.

2. Subconsultant and Supplier Relations

- a. Subconsultants at all tiers shall be approved by the Port prior to performing Services in support of this Agreement between Consultant and Port.
- b. The award of a subcontract does not create a contract between the Port and the subconsultant. Subconsultants shall have no rights whatsoever against the Port by reason of their contract with the Consultant. The foregoing provision shall apply with equal force to subconsultants, suppliers and all other persons or parties otherwise engaged by the Consultant to do any portion of the Services.
- c. The Consultant shall ensure every subcontract shall bind the subconsultant to the applicable terms of the Agreement. The Consultant shall appropriately monitor the activities of the subconsultant. In no event shall the activities of the subconsultant operate to release or reduce the liability of the Consultant to the Port for any breach in the performance of the Consultant's duties.

3. Conflicts of Interest

Consultant warrants that it has no direct or indirect economic interest which conflicts in any manner with its performance of the Services required under this Agreement. Consultant warrants that it has not retained any person to solicit this Agreement and has not agreed to pay such person any compensation or other consideration contingent upon the execution of this Agreement.

4. Compliance with Laws

- a. Consultant agrees to comply with all local, state, tribal, and federal laws and regulations applicable to the Services existing at the time this Agreement was executed or that became applicable subsequent to this Agreement's execution, and those regarding employee safety, the workplace environment, and employment eligibility verifications as required by the Immigration and Naturalization Service. Consultant shall obtain and maintain all professional licenses and permits required to complete the Services.
- b. Consultant must comply with all Occupational Safety and Health Administration (OSHA), Washington Industrial Safety and Health Act (WISHA), Department of Labor, Environmental Protection Agency and other applicable environmental standards as prescribed by law while on or occupying Port-owned properties.
- c. The Consultant is responsible for ensuring that all personnel performing Services are paid

wages in accordance with federal, state and local laws when applicable.

5. Records and other Tangibles

- a. The Port is a public entity and must maintain access to, and be able to provide, records per RCW 40.14, RCW 42.56, and the Secretary of State's Local Government Common Records Retention Schedule (CORE) Version 3.3 (October 2016). Therefore, until the expiration of six (6) years after the term of this Agreement, consultant agrees to maintain accurate records of all activities done in providing the Services and to deliver such records to the Port upon termination of the Agreement or otherwise as requested by the Port.
- b. The Port or its designated agent, and federal and state auditing authorities have the right to audit this Agreement and access to all records and documents, including financial data, for a period of not less than six (6) years after Completion of all projects related to this Agreement or until resolution of any litigation related to this Agreement whichever occurs last.

6. Ownership of Intellectual Property (IP)

- ~~a. The plans, specifications, models, programs, reports, and other products prepared by the Consultant in performing the Services are Instruments of Service for purposes of the copyright laws of the United States. The Port has ownership rights to the Instruments of Service. Consultant shall not be liable for changes made in the Instruments of Service by anyone other than the Consultant. Consultant shall have free right to retain, copy and use any tangible materials or information produced but only for its own internal purposes. Any patentable result or materials suitable for copyright arising out of this Agreement shall be owned by and made available to the Port for public use, unless the Port determines it is not in the public interest that it be owned or available.~~
- ~~b. The Instruments of Service shall include all calculations, notes, draft documents, reports, drawings, specifications, electronic files, including e-mails, and any other materials, information or documentation developed or prepared in the performance of the Services and shall be owned by and treated as Port property. The Consultant shall obtain no proprietary rights or interest in the Instruments of Service.~~
- ~~c. Any items incorporated into the Instruments of Service that were developed by the Consultant prior to the execution of this Agreement, and not paid for by the Port, is not covered by this provision "Consultant Data."~~
- ~~d. All information, materials, data and documentation furnished or made available to the Consultant by the Port for purposes of~~

Port of Tacoma / NWSA Terms and Conditions for Personal and Professional Service Agreements

performing services pursuant to this Agreement on this project shall remain the property of the Port "Port Data." The Consultant shall obtain no proprietary rights or ownership interests to such Port Data. At the Port's written request, the Consultant shall return all such Port Data remaining in the Consultant's possession at the termination or expiration of this Agreement.

6. ~~Gywsq \$shisrh3vGywsq \$Vitswv~~

Any custom code or custom reports requested by The Port and written or otherwise created by Consultant shall be owned by The Port, but Consultant shall retain the right to use and sell the custom code or custom reports in whole or in part. The source code used by Consultant to create or write custom code or custom reports will only be provided to The Port once payment for all outstanding invoices has been received in full and/or both parties are satisfied that all obligations under this Agreement have been met.

7. Disclosure

All information developed by the Consultant, all analyses or opinions reached by the Consultant (Instruments of Service) and all information made available to the Consultant by the Port (Port Data), shall not be disclosed by the Consultant without the written consent of the Port.

8. Compensation

- a. As full compensation for the performance of its obligations of this Agreement and the Services, the Port shall pay Consultant as specified in the Agreement.
- b. Consultant is responsible for working within the agreement amount. Should the consultant incur costs beyond the agreement amount without an executed amendment to this agreement, the Consultant is solely responsible for the additional costs.

9. Invoices

- a. Consultant shall submit detailed **numbered invoices showing** descriptions of the Services being invoiced, work order number, title of the Project, total authorized, total current invoice, balance of authorization, individual's names and titles, hours, hourly rate, and all authorized expenses, if allowed, for the month, itemized, with backup, in accordance with the Port's "Guidelines for Consultant Fees and Reimbursable Items", by the 10th of the following month to be paid by the end of the 30th, unless other terms are agreed to by the parties.
- b. Consultant agrees to submit timely invoices as the Services progress. Invoices that are submitted for payment ninety (90) days or more after the Services were completed are subject to non-payment.
- c. Un-invoiced Services performed through December 31 of each year shall be invoiced no

later than the 7th day of January. If the Consultant is unable to provide an invoice, they shall advise the Port in writing with a summary of the work completed and the accrual amount to be invoiced through December 31 of that year.

10. Costs and Disbursements

Consultant is responsible for and shall pay all costs and disbursements required for the performance of the Services.

11. Standard of Care (No changes)

- a. Consultant shall perform the Services to conform to generally accepted professional standards. Consultant shall be responsible for the professional quality, technical adequacy and accuracy, timely completion and coordination of all plans, designs, drawings and specifications prepared under this Agreement. Consultant shall, without additional compensation, correct or revise any errors or omissions in such Services.
- b. The Port's approval of plans, drawings and specifications shall not relieve Consultant of responsibility for the adequacy or accuracy thereof. The Consultant shall remain liable for damages and costs incurred by the Port arising from the Consultant's errors, omissions, or negligent performance of the Services.

12. Time

Time is a material consideration in the performance of the Services. The Consultant shall complete the Services within the agreed upon schedule, including any established milestones and task completion dates, and the overall period of performance. The completion dates for tasks may be modified by a written directive; however, the period of performance for the Agreement may only be modified through an amendment. The period of performance and contract milestones shall not be extended because of any unwarranted delays attributable to the Consultant. The period of performance and contract milestones may be extended in the event of a delay caused by the Port which results in a delay in the performance of an affected task, because of unavoidable delay caused by any governmental action, or other conditions beyond the control of the Consultant, which could not reasonably be anticipated and which results in a delay in the period of performance and contract schedule. Upon mutual agreement, the period of performance may be accelerated to meet Project requirements.

13. Assignability

The Consultant may not assign, transfer, or novate all or any portion of the Agreement, including but not limited to any claim or right to the Contract Sum, without the Port's prior written consent. If the Consultant attempts to make an assignment, transfer, or novation without the Port's consent, the

**Port of Tacoma / NWSA Terms and Conditions
for Personal and Professional Service Agreements**

assignment or novation, shall be of no effect, and the Consultant shall nevertheless remain legally responsible for all obligations under the Agreement. The Consultant also shall not assign or transfer to any third party any claims it may have against the Port arising under the Agreement or otherwise related to the Project.

14. Termination of Agreement

a. Termination for Default:

- i. The Port may terminate this Agreement, in writing, if the Consultant substantially fails to fulfill any or all of its material obligations under this Agreement through no fault of the Port; provided that the Consultant has been given an opportunity to cure.

1. Cure Notice: If the Port determines that a breach of this Agreement has occurred, that is, the Consultant has failed to comply with any material terms or conditions of this Agreement or the Consultant has failed to provide in any manner the Services agreed to herein, and if the Port deems said breach to warrant corrective action, the following sequential procedure will apply:

- ii. The Port will provide the Consultant with a written Cure Notice, notifying the Consultant of the nature of the breach.
- iii. The Consultant shall respond within five (5) calendar days of the notification. The Consultant shall submit a corrective action plan indicating the steps to be taken to correct the specified deficiencies within fifteen (15) calendar days of the notification. The corrective action plan shall specify the proposed completion date for bringing this Agreement into compliance within the number of calendar days specified by the Port;

b. Show Cause Notice:

- i. In the event that the Consultant does not respond within the appropriate time with a corrective action plan, the Port will provide the Consultant with a written Show Cause Notice; notifying the Consultant of their requirement to notify the Port in writing within seven (7) calendar days of any reason the Port should not terminate this Agreement. At the expiration of the seven (7) calendar day period the Port may commence termination of this Agreement in whole or in part.

- ii. The Port may withhold payment owed the Consultant, instruct the Consultant to stop work and to refrain from incurring additional costs until the Port is satisfied that the breach has been corrected.
- iii. No increase in total price or period of performance shall result from breach of this Agreement; and
- iv. Nothing herein shall be deemed to affect or waive any other rights of the Port.

c. Notice of Termination:

- i. If the Port terminates this Agreement for default, the Port shall determine the amount of Services satisfactorily performed to the date of termination and the amount owing to the Consultant using the criteria set forth below; provided, that (a) no amount shall be allowed for anticipated profit on unperformed Services or other work and (b) any payment due to the Consultant at the time of termination may be adjusted to the extent of any additional costs the Port incurs because of the Consultant's default. In such event, the Port shall consider the actual costs incurred by the Consultant in performing this Agreement to the date of termination, the amount of Services originally required which was satisfactorily completed to the date of termination, whether the Services are in a form or of a type which is usable and suitable to the Port at the date of termination, the cost to the Port of completing the Services itself or of employing another firm to complete it and the inconvenience and time which may be required to do so, and other factors which affect the value to the Port of the Services performed to the date of termination. **(No changes)** Under no circumstances shall payments made under this provision exceed the Total Price set forth in this Agreement. This provision shall not preclude the Port from filing claims and/or commencing litigation to secure compensation for damages incurred beyond that covered by withheld payments.
- ii. Upon receipt of a termination notice the Consultant shall at no additional cost to the Port:
 1. Promptly discontinue all Services (unless the notice directs otherwise);
 2. No later than fourteen (14) calendar days after receipt of

**Port of Tacoma / NWSA Terms and Conditions
for Personal and Professional Service Agreements**

termination, promptly deliver or otherwise make available to the Port ~~all Instruments of Service and Port Data including data, drawings, electronic drawing files,~~ specifications, calculations, reports, estimates, summaries, official Project documentation and other Project documentation, such other information and materials as the Consultant or subconsultants may have accumulated in performing this Agreement, whether completed or in progress and all equipment/materials purchased specifically for this Agreement where the Port has paid the Consultant for such items.

3. Upon termination, the Port may take over the Services and prosecute the same to completion by agreement with another party or otherwise.

d. Termination for Convenience:

- i. The Port may terminate this Agreement, for the convenience of the Port. The Port shall terminate by delivery to the Consultant a Notice of Termination specifying the termination and the effective date.
- ii. If the Port terminates this Agreement for convenience, the Port shall pay the Consultant for the following items:
 1. An amount for Direct Labor Costs and Indirect Costs in accordance with the Agreement for Services satisfactorily performed to the date of termination.
 2. Reasonable invoiced Other Direct Costs as allowed by the Agreement, actually incurred before the date of termination; or
 3. Reasonable termination settlement costs the Consultant actually incurred unless the Port determines to assume said commitments. Reasonable termination settlement costs include settlement costs for subconsultants, and reasonable accounting and clerical costs actually incurred by the Consultant.

- iii. Upon receipt of a termination notice the Consultant shall at no additional cost to the Port:

1. Promptly discontinue all Services (unless the notice directs otherwise);
 2. No later than fourteen (14) calendar days after receipt of termination, promptly deliver or otherwise make available to the Port ~~all Instruments of Services and Port Data~~ including specifications, calculations, reports, estimates, summaries, official Project documentation, other Project documentation, and such other information and materials as the Consultant may have accumulated in performing this Agreement, whether completed or in progress and all equipment/materials purchased specifically for this Agreement where the Port has reimbursed the Consultant for such costs;
 3. Take any action necessary, or that the Port may direct, for the protection and preservation of property related to this Agreement that is in the possession of the Consultant and in which the Port has or may acquire an interest.
- iv. Within sixty (60) calendar days of receipt of the notice of Termination for Convenience, the Consultant shall submit to the Port a Termination Settlement Proposal. The Termination Settlement Proposal shall include:
 1. Request for Direct Labor Costs and Indirect Costs for services satisfactorily performed to the date of termination.
 2. As allowed by the Agreement, Actual and reasonable Other Direct Costs incurred before the termination.
 3. Documentation supporting all costs identified in the Termination Settlement Proposal; and
 4. A statement certifying, under penalty of perjury, that the Termination Settlement Proposal is made in good faith, the Termination Settlement Proposal and supporting data are true and accurate to the

Port of Tacoma / NWSA Terms and Conditions for Personal and Professional Service Agreements

best of the Consultant's knowledge and belief, the Termination Settlement Proposal is fully supported by the accompanying data, and the amount requested accurately reflects the amount for which the Consultant believes the Port is responsible.

- v. Termination settlement costs and proposals are subject to audit verification by the Port.
- vi. Upon termination, the Port may take over the work and prosecute the same to completion by agreement with another party or otherwise.

15. Disputes

If a dispute arises relating to this Agreement and cannot be settled through direct discussions, the parties agree to endeavor to settle the dispute through a mediation firm acceptable to both parties, the cost of which shall be divided equally. The Port reserves the right to join any dispute under this Agreement with any other claim in litigation or other dispute resolution forum, and the Consultant agrees to such joinder, so that all disputes related to this Agreement may be consolidated and resolved in one forum.

16. Venue & Governing Law

Venue for any litigation shall be the Pierce County Superior Court of the State of Washington and the prevailing party shall be entitled to recover its costs and reasonable attorney(s) fees. This Agreement shall be interpreted under the laws of the State of Washington.

17. Integration and Merger/ Extent of Agreement

- a. This Agreement represents the entire and integrated understanding between the Port and Consultant, supersedes any previous written or oral representations and may be amended only by written instrument signed by both the Port and Consultant. No verbal agreement or conversation between any officer, agent, associate or employee of Port and any officer, agency, employee or associate of consultant prior to or following the execution of this Agreement shall affect or modify any of the terms or obligations contained in this Agreement.
- b. Authority to sign. Every signer of this Agreement warrants that they have the authority to enter into this Agreement and to bind the entity for which they represent.

18. Non-Discrimination

- a. Nondiscrimination in Employment and Provision of Services: During performance of this Agreement, the Consultant and all parties subcontracting under the authority of this

Agreement agrees that it will not discriminate against any employee or applicant for employment because of the employee or applicant's age, sex, marital status, sexual orientation, race, creed, color, national origin, honorably discharged veteran or military status, or the presence of any sensory, mental, or physical disability or the use of a trained dog guide or service animal by a person with a disability.

- b. Equal Employment Opportunity Efforts: The Consultant and all parties subcontracting under the authority of this Agreement agree to undertake equal employment opportunity efforts to ensure that applicants and employees are treated, without regard to their age, sex, marital status, sexual orientation, race, creed, color, national origin, honorably discharged veteran or military status, or the presence of any sensory, mental, or physical disability or the use of a trained dog guide or service animal by a person with a disability.
- c. The Consultant and all parties subcontracting under the authority of this Agreement shall comply fully with all applicable federal, state, and local laws, ordinances, executive orders and regulations that prohibit discrimination.

19. Indemnity / Hold Harmless Clause

- a. The Consultant shall indemnify, defend and hold harmless the Port of Tacoma and the Northwest Seaport Alliance and its officers, managing members, employees and agents from and against any liability, claims, damages, losses, expenses or actions, including reasonable attorney's fees and costs, but only to the extent arising out of the negligence, gross negligence, willful misconduct, recklessness, or intentional wrongdoing of Consultant or its officers, employees, subcontractors, or agents; or to the extent arising out of a failure to comply with any applicable state, federal, local, law, statute, rule, regulation or act by the Consultant or its officers, employees, subcontractors, or agent's provided, however, that for any defense obligation related to a claim for which Contractor has insurance coverage under a professional liability policy, such obligation shall be limited to reimbursement by the Consultant for expenses incurred by the Port of Tacoma or the Northwest Seaport Alliance.
- b. This duty to indemnify, defend and hold harmless shall not apply to claims which arise solely out of negligence, gross negligence or willful misconduct on the part of the Port of Tacoma and the Northwest Seaport Alliance, and this duty shall survive the termination or expiration of this Agreement.

Port of Tacoma / NWSA Terms and Conditions for Personal and Professional Service Agreements

- c. Consultant specifically assumes potential liability for actions brought by Consultant's own employees against the Port and the Northwest Seaport Alliance and, solely for the purpose of this indemnification and defense, Consultant specifically waives any immunity under the state industrial insurance law, Title 51 RCW. Consultant's indemnity obligations shall not be limited by any limitation on the amount or type of damages, compensation, or benefits payable to or for any third party under the Worker Compensation Acts, Disability Benefit Acts, or other employee benefit acts. Consultant recognizes that this waiver was the subject of mutual negotiation.
- d. **(No Changes)** Consultant shall indemnify and hold the Port of Tacoma and Northwest Seaport Alliance harmless from and against any liability, expense, fines, penalties, cost, demand, or other obligation, resulting from or out of any cyber-related risk that include theft, loss or misuse of data, release of private information as result of a network breach, penetration, compromise, or loss of IT systems control.
- e. The provisions of this Section 19 shall survive the expiration or termination of this Agreement.

20. General Insurance Requirements

The Consultant shall procure and maintain during the life of this Agreement such insurance as shall protect it from claims or damages for, IT Professional or Cyber Liability, bodily injury, including death resulting therefrom as well as from claims for property damage, and cyber-related risks such as theft, loss or misuse of data, release of private information as result of a network breach, penetration, compromise, or loss of IT systems control, which may arise from operations under this Agreement, whether such operations be by itself, its agents, or by anyone directly or indirectly employed by either of them, and shall comply with any such Project specific insurance requirements as determined by the Port.

21. Miscellaneous Provisions

- a. **Remedies Cumulative:** Rights under this Agreement are cumulative and nonexclusive of any other remedy at law or in equity.
- b. **Captions:** All titles, including sections or subsections, are for convenience only and do not define or limit the contents.
- c. **Severability:** Any term or provision of this Agreement found to be prohibited by law shall be ineffective to the extent of such prohibition without invalidating the remainder of the Agreement.
- d. **Waiver:** No covenant, term, or the breach thereof shall be deemed waived, except by written consent of the Party against whom the waiver is claimed, and any waiver of the breach

of any covenant, term or condition shall not be deemed to be a waiver of any preceding or succeeding breach of the same or any other covenant, term or condition. Neither the acceptance by Port of any performance by consultant after the time the same shall have become due nor payment to consultant for any portion of the Services shall constitute a waiver by Port of the breach or default of any covenant, term or condition unless otherwise this is expressly agreed to by Port, in writing. Port's failure to insist on performance of any of the terms or conditions herein or to exercise any right or privilege or Port's waiver of any breach hereunder shall not thereafter waive any other term, condition, or privilege, whether of the same or similar type.

- e. **Negotiated Agreement:** The Parties acknowledge that this is a negotiated Agreement, that they have had the opportunity to have this Agreement reviewed by respective legal counsel, and that terms and conditions are not construed against any Party on the basis of such Party's draftsmanship thereof.
- f. **No Personal Liability:** No officer, agent or authorized employee of either Port or Consultant shall be personally responsible for any liability arising under this Agreement, whether expressed or implied, nor for any statement or representation made herein or in any connection with this Agreement.

22. Key Personnel

The Consultant's key personnel, as described in the Consultant selection submittals, shall remain assigned for the duration of the Project unless otherwise agreed to in writing by the Port.

23. Insurance - Assumption of Risk

- a. As a further consideration in determining compensation amounts, the Consultant shall procure and maintain, during the life of this Agreement, such commercial general liability insurance, professional liability insurance ~~and environmental liability insurance including asbestos abatement liability~~ and other insurance as required by contract for this project that shall protect Consultant and any subconsultant performing work under this Agreement from claims for damages from bodily injury, including death, resulting therefrom as well as from claims for property damage, economic damage or cleanup costs, which may arise under this Agreement, whether arising from operations conducted by the Consultant, any subconsultant, or anyone directly or indirectly employed by either of them. Consultant recognizes that it is the obligation of the Consultant to ensure that all Subconsultants of any tier have insurance for the activities performed under this agreement. If

Port of Tacoma / NWSA Terms and Conditions for Personal and Professional Service Agreements

this agreement requires that a Subconsultant perform ultra-hazardous operations the Port will require that it be named as an Additional Insured by endorsement on all Subconsultant insurance policies and waivers of subrogation shall be provided by endorsement. Workers Compensation and Professional Liability are exempted from the additional insured requirement.

- b. Consultant shall submit to the Port of Tacoma, prior to the commencement of services, certificates of insurance evidencing:
 - i. **(No Changes)** Commercial General Liability coverage on occurrence form CG0001 or equivalent with limits of \$2,000,000 per occurrence and \$4,000,000 aggregate. Coverage will include: Products and Completed Operations, Contractual Liability and Personal & Advertising Injury; and
 - ii. **(No Changes)** Automobile Liability covering owned, non-owned and hired vehicles of \$2,000,000 combined single limit per accident; and
 - iii. **(No Changes)** Professional Liability including environmental consulting services of not less than \$2,000,000 per claim and in the aggregate. If the scope of Professional Services includes environmental testing, consulting or other such professional services, the Consultant's Professional Liability policy shall include coverage for these services. If such coverage is written on a claims-made basis, any retroactive date on the policy shall be prior to the start of this contract. Coverage shall remain in effect for the term of this Agreement plus three years. Certificates of Insurance citing the contract and project number shall be provided to the Port of Tacoma on an annual basis for each of the three years.
 - iv. Workers Compensation Insurance: Statutory Workers Compensation Insurance as required by the State of Washington.
 - v. **(No Changes)** Stop Gap/Employers Liability Insurance shall be provided with a limit of not less than \$2,000,000 per claim.
 - ~~vi. Protection and Indemnity Insurance/Jones Act: \$1,000,000 limits shall be provided covering all vessels and crew.~~
 - ~~vii. Maritime Employers Liability: \$1,000,000 limits shall be provided covering all divers.~~

- c. All policies shall be issued by a company having an A. M. Best Financial Strength Rating of A- and Financial Size Category of VIII or better. The Consultant shall be responsible for notifying the Port in writing within ten (10) days of receipt of notice of coverage being suspended, voided, cancelled or materially reduced. Except for professional liability, the Port and the Northwest Seaport Alliance shall be named as an additional insured on all policies by endorsement on ISO Form CG 20 10 Form B or equivalent. Except for Workers Compensation and Professional Liability, waivers of subrogation shall be provided by endorsement to all policies.
- d. Consultant is responsible for complying with the Washington State laws that pertain to industrial insurance (RCW 51). Consultant shall submit a current employer liability certificate as issued by the Washington Department of Labor and Industries that shows the status of Consultant's worker compensation account prior to contract execution, including those Consultants who are qualified self-insurers with the state. Consultant bears the responsibility to ensure that any out-of-state (non-Washington) employees and subconsultants have appropriate workers compensation coverage while working for the Port in Washington State. Consultant may be exempt from state worker compensation insurance requirements (RCW 51.12.020) such as if Consultant is a sole proprietor.

~~e. Certain Services under this Agreement may require United States Longshoremen's and Harbor Worker's Act (USL&H) and Jones Act. The Consultant shall be solely responsible for determining the applicability of USL&H and Jones Act coverage. The failure of the Consultant to procure either USL&H or Jones Act coverage shall at no time create liability on the part of the Port. The Consultant shall bear all responsibility and shall indemnify and hold harmless the Port for any and all liability, cost and/or damages.~~

24. Payment Schedule

- a. Consultant shall submit detailed numbered invoices in accordance with the Agreement by the 10th of the month. After a complete and correct invoice has been received by the Port, payment will be made within thirty (30) days.
- b. Consultant shall submit detailed invoices showing the following:
 - i. Invoice Number, Contract number, Title, Invoice Period.
 - ii. Summary page with a brief description of Services completed during the invoice period, deliverables provided during the invoice period, and forthcoming milestones / deliverables.

Port of Tacoma / NWSA Terms and Conditions for Personal and Professional Service Agreements

- iii. Further, provide a summary breakdown of all projects with the amount of the overall invoice to be charged to each project.
- iv. Current Amount Due, with a Time and Materials Breakdown: titles, hours, hourly rates, and all expenses itemized, with backup, in accordance with the Contract.
- v. Total amount of the Contract, and balance of Contract amount. Indicate "Final Invoice" when invoice is the final billing.

25. Compensation

- a. Consultant expenses will be reimbursed at cost with the exception of:
 - i. Subconsultant services will be reimbursed at cost plus negotiated markup.
 - ii. Services provided by a third party will be reimbursed at cost plus negotiated markup.
- b. Costs marked up by a sub-tier shall be passed through to higher tiers as a direct cost. In no case shall the mark up at any tier exceed the negotiated percentage.
- c. Reimbursable expenses by a sub-tier shall be passed through to higher tiers as a direct cost. In no case shall markup be applied to reimbursable expenses at any level.
- d. Rates: Rates are fully burdened and will remain in effect for the contract term unless renegotiated and agreed to by both parties in a written amendment.
 - i. Rates may be negotiated no more than once annually. Rate adjustments will be tied to the CPI for the Seattle, Tacoma/Bremerton area.
- e. Rates and Markup: are defined in the attached Rate Sheet and made a part of this contract.

26. Deliverables

All tangible materials produced as a result of this Agreement shall be prepared as specified by the Port's Project Manager. Delivery of materials produced shall consist both of the tangible materials and one copy of any computer files used in the creation of the tangible product in a PDF format or other format specified by the Port.

~~27. Drawing, Specification and GIS~~

- ~~a. Consultant shall prepare specifications using BSD SpecLink-E, Masterformat specification organization, latest edition.~~
- ~~b. Consultant shall prepare specifications in accordance the Port's Specification Standards available at <https://www.portoftacoma.com/business/contracting/forms> and from the Port Project Manager. The Port's Master format specifications are~~

~~available at~~

~~<https://www.portoftacoma.com/business/contracting/forms>.~~

- ~~c. a. All site plans, derivative drawings, record drawings, and bid plans shall be completed using Port GIS and CADD standards and layer/block protocols available at <https://www.portoftacoma.com/business/contracting/forms> and from the Port Project Manager.~~

~~28.27. Security – Transportation Worker Identification Credential (TWIC)~~

- a. The Services may require the consultant to work within a secured/restricted TWIC regulated terminal.
- b. TWIC is a credentialing program managed by the Department of Homeland Security (DHS), through the United States Coast Guard and the Transportation Security Administration. All credentialed merchant mariners and individuals who will need unescorted access to secure areas of a maritime regulated facility or vessel must obtain a TWIC. For more information on TWIC visit <https://www.tsa.gov/for-industry/twic>.
- c. The Consultant shall have a minimum of one TWIC compliant employee trained as an escort for every five workers not possessing TWIC cards working on a secured or restricted site. Each escort will be required to receive Terminal Operator provided escort training.

~~29.28. Existing Hazardous Material Information~~

The Port shall furnish the Consultant with the information as required by the Hazard Communication standard for materials pre-existing on the Project. The Consultant is solely responsible for ensuring that this information is made available to the Consultant's personnel, subconsultants, and that relevant information is incorporated into work products including, but not limited to, reports, specifications, and contract documents.

~~30.29. Extent of Agreement~~

- a. In the event the Consultant identifies something that may impact the Services, Project schedule, total price, task budget(s) or cost of performing the Services, the Consultant shall inform the Project Manager in writing prior to exceeding the task budget(s) and within seven (7) calendar days of the event and possible impacts to scope, schedule and cost or task budget.
- b. The Project Manager may, at any time, by written directive require the Consultant to perform the Services consistent with the Agreement; provided that this directive does not add scope or cost to the project.
- c. Any directive shall not constitute an amendment to the Agreement nor entitle the Consultant to any additional compensation or a time adjustment.

**Port of Tacoma / NWSA Terms and Conditions
for Personal and Professional Service Agreements**

34.30. Prevailing Wages

- a. The Consultant shall ensure that all Subcontractors of any tier pay all prevailing wages and other wages (such as Davis-Bacon Act wages) applicable to the Project.
- b. Pursuant to RCW 39.12, "Prevailing Wages on Public Works," no worker, laborer, or mechanic employed in the performance of any part of the Work shall be paid less than the "prevailing rate of wage" in effect as of the date that bids are due.
- c. The applicable effective date for prevailing wages for this project is the execution date of this Amendment.
- d. The State of Washington prevailing wage rates applicable for this public works project, which is located in Pierce County, may be found at the following website address of the Department of Labor and Industries:
<https://lni.wa.gov/licensing-permits/public-works-projects/prevailing-wage-rates/>
- e. The schedule of the prevailing wage rates is made a part of the Contract Documents by reference as though fully set forth herein; and a copy of the applicable prevailing wage rates are also available for viewing at the Port Administration Building, located at One Sitcum Plaza, Tacoma, WA 98421 (253-383-5841). Upon request to the Procurement Department at procurement@portoftacoma.com, the Port will email or mail a hard copy of the applicable Journey Level prevailing wages for this project.
- f. Questions relating to prevailing wage data should be addressed to the Industrial Statistician.
Mailing Address:
Department of Labor and Industries
Prevailing Wage Office
PO Box 44540, Olympia, WA 98504
Telephone: (360) 902-5335
Facsimile: (360) 902-5300
- g. If there is any discrepancy between the attached or provided schedule of prevailing wage rates and the published rates applicable under WAC 296-127-011, or if no schedule is attached, the applicable published rates shall apply with no increase in the Contract Sum. It is the Contractor's responsibility to ensure that the correct prevailing wage rates are paid.
- h. Prior to any payment being made by the Port under this Contract, the Contractor, and each Subcontractor of any tier, shall file a Statement of Intent to Pay Prevailing Wages under oath with the Port and certified by the Director of Labor and Industries. The statement shall include the hourly wage rate to be paid to each classification of workers entitled to prevailing wages, which shall not be less than the

- prevailing rate of wage, and the estimated number of workers in each classification employed on the Project by the Contractor or a Subcontractor of any tier, as well as the Contractor's contractor registration number and other information required by the Director of Labor and Industries. The statement, and any supplemental statements, shall be filed in accordance with the requirements of the Department of Labor and Industries. No progress payment shall be made until the Port receives such certified statement.
- i. The Contractor shall post in a location readily visible to workers at the Project site (1) a copy of the Statement of Intent to Pay Prevailing Wages approved by the Industrial Statistician of the Department of Labor and Industries and (2) the address and telephone number of the Industrial Statistician of the Department of Labor and Industries to whom a complaint or inquiry concerning prevailing wages may be directed.
 - j. If a State of Washington prevailing wage rate conflicts with another applicable wage rate (such as Davis-Bacon Act wage rate) for the same labor classification, the higher of the two shall govern.
 - k. Pursuant to RCW 39.12.060, if any dispute arises concerning the appropriate prevailing wage rate for work of a similar nature, and the dispute cannot be adjusted by the parties in interest, including labor and management representatives, the matter shall be referred for arbitration to the Director of the Department of Labor and Industries, and his or her decision shall be final and conclusive and binding on all parties involved in the dispute.
 - l. The Contractor shall defend (at the Contractor's sole cost, with legal counsel approved by Port), indemnify and hold the Port harmless from all liabilities, obligations, claims, demands, damages, disbursements, lawsuits, losses, fines, penalties, costs and expenses, whether direct, indirect, including but not limited to attorneys' fees and consultants' fees and other costs and expenses, from any violation or alleged violation by the Contractor or any Subcontractor of any tier of RCW 39.12 ("Prevailing Wages on Public Works") or Chapter 51 RCW ("Industrial Insurance"), including but not limited to RCW 51.12.050.

32.31. On-Call Definitions Supplementary Conditions (As Applicable)

- a. Task Order: The document that memorializes agreement between the Consultant and the Port, in accordance with the terms of the On-Call Contract. Task Orders are executed for defined Services under the On-Call Contract.

Formatted: Underline

Port of Tacoma / NWSA Terms and Conditions for Personal and Professional Service Agreements

- b. Contract Owner: Port staff member responsible for managing the On-Call Contract and executing all Task Orders.
- c. Project Manager: Port staff member responsible for managing a specific Task Order.
- d. Consultant Representative: The Consultant staff member(s) delegated the authority to provide signature approval for Task Orders under the On-Call Contract.
- e. Task Order Proposals:
 - i. The Project Manager will request consultant to provide a fee proposal for the Services requested by the Port.
 - ii. The Port will not pay for time or materials associated with development of fee proposals, unless such costs are approved by the Project Manager and Contract Owner in advance.
 - iii. Task Order proposals shall be signed and submitted by the Consultant Representative to the Port's Project Manager in writing. Proposals shall include one of the following:
 - 1. Time and Materials Proposal
 - a. Description of Task Order scope and deliverables.
 - b. Consultant's Personnel Titles and Rates as negotiated.
 - c. Hours per person per task.
 - d. Sub-tier consultant scope and deliverables (when applicable).
 - e. Anticipated reimbursable costs.
 - f. Total proposal with Not to Exceed dollar amount.
- f. Task Order Execution: Executed Task Orders will be issued by the Contract Owner to the Consultant.
- g. Task Order Revision:
 - i. Revisions include when the Consultant becomes aware of the potential to exceed the executed amount or when changes are requested by the Project Manager.
 - ii. Consultant shall provide a revised proposal detailing all revisions per 2A and B above. Consultant shall not proceed with changed work until a revised Task Order is executed by the Contract Owner.
- h. Payment Schedule:
 - i. Each Task Order shall be invoiced separately. Consultant shall submit detailed invoices showing the following:
 - ii. Invoice Number, Contract number, Title, Task Order Number and Title.
 - iii. Summary page with a brief description of Services completed during the invoice period, deliverables provided during the invoice period, and forthcoming milestones / deliverables.
 - iv. Current Amount Due:
 - v. For Lump Sum Task Orders: Percentage of Services complete, percentage of completed Services billed.
 - 1. For Time and Materials Task Orders: titles, hours, hourly rates, and all expenses itemized, with backup, in accordance with the contract.
 - vi. Total amount of the Task Order, and balance of Task Order amount.
 - vii. Indicate "**Final Invoice**" when invoice is the final billing for that Task Order.
- i. Task Order Closure: When the Services have been completed and final invoice processed by the Port, the Contract Owner will issue a Task Order Completion Notification to the Consultant Representative.
- j. Task Order Termination: The Port may terminate the Task Order at its convenience with or without cause. In such case, the Consultant shall be paid for all Services performed and reasonable expenses properly incurred in connection with the termination.

Warranties

- 32.**
- a. No Warranties regarding data restoration:
Consultant will use its Best Efforts to deploy the Services and make effective recommendations regarding data protection technologies but cannot affect the manufacturer's product from a warranty perspective, nor guarantee that such third-party products or technologies will be effective, free of bugs or other defects. The recoverability of data in the event of network or system failure is subject to the integrity of the media, success of backup procedures, and other factors that may be outside the control of Consultant. Therefore, CONSULTANT CANNOT AND DOES NOT MAKE ANY REPRESENTATIONS, PROMISES, OR WARRANTIES THAT THE PORT WILL BE ABLE TO RESTORE DATA AS A RESULT OF FOLLOWING ANY SUCH CONSULTANT RECOMMENDATIONS. NO WARRANTIES

Formatted: Font: Bold, Underline

Formatted: Numbered + Level: 1 + Numbering Style: 1, 2, 3, ... + Start at: 1 + Alignment: Left + Aligned at: 0.25" + Indent at: 0.5"

Formatted: Underline

Formatted: Normal, Indent: Left: 0.25", Numbered + Level: 2 + Numbering Style: a, b, c, ... + Start at: 1 + Alignment: Left + Aligned at: 0.75" + Indent at: 1"

Formatted: Font: 10 pt

Formatted: Font: 10 pt

Formatted: Font: 10 pt

Port of Tacoma / NWSA Terms and Conditions for Personal and Professional Service Agreements

REGARDING SECURITY OF THE PORT
CONFIDENTIAL INFORMATION FROM
ELECTRONIC THREATS & HACKING. In
providing the Services, Consultant shall use
Best Efforts to see that the Port's Confidential
Information is kept secure; however, the Port
understands, acknowledges, and agrees as
follows:

- i. The nature of the Internet, e-mail, and
other forms of electronically storing and
communicating information are subject
to ever-changing and evolving
vulnerabilities, some, or all of which
cannot be reasonably anticipated or
protected against even with the use of
reasonable care, including, without
limitation, Electronic Threats & Hacking.
 - ii. ANYTHING IN THIS AGREEMENT OR
THE DESCRIPTION OF SERVICES TO
THE CONTRARY
NOTWITHSTANDING, CONSULTANT
MAKES NO REPRESENTATION,
WARRANTY OR GUARANTEE THAT
THE PORT'S CONFIDENTIAL
INFORMATION OR IT SYSTEMS WILL
BE PROTECTED FROM BREACH OR
EXPOSURE BY ELECTRONIC
THREATS & HACKING.
- b. Limited Warranty From Third Party Providers:
To the extent authorized under applicable
third-party manufacturer or third party provider
agreements, Consultant shall provide or assign
to the Port all third party product or service
warranties associated with the hardware,
equipment, software, or other services the third
party provided in connection with the Services
under this Agreement, the Port acknowledges
and agrees that:
- i. Third-party Provider agreements for
hardware, equipment, software, or
services provided in connection with the
Services, vary in the terms, conditions,
and limited warranties they respectively
provide; and some third-party Provider
agreements either may not provide any
warranties, or may prohibit Consultant
from transferring to the Port any limited
warranty they do provide;
 - ii. Consultant does not and will not provide
any separate, independent, or
concurrent warranty of any kind or
nature for third party hardware,
equipment, software, or services
provided in connection with the
Services; and
 - iii. The Port shall make any warranty
claims with respect to hardware,
equipment, software, or services

supplied by third parties in connection
with the Services, directly to the
manufacturer, vendor, licensor or third
party provider of such hardware,
equipment, software, or services, and
not to Consultant.

c. Disclaimer of Warranties:

EXCEPT AS EXPRESSLY SET FORTH IN THIS
SECTION, THE SERVICES ARE PROVIDED "AS-IS,"
"WHERE-IS," TO THE MAXIMUM EXTENT
PERMITTED BY APPLICABLE LAW, CONSULTANT
MAKES NO REPRESENTATION OR WARRANTY OF
ANY KIND, WHETHER EXPRESS OR IMPLIED
(EITHER IN FACT OR BY OPERATION OF LAW) WITH
RESPECT TO THE SERVICES. CONSULTANT
EXPRESSLY DISCLAIMS ALL WARRANTIES OF
MERCHANTABILITY AND FITNESS FOR A
PARTICULAR PURPOSE, ALL WARRANTIES ARISING
FROM CONDUCT, COURSE OF DEALING, OR
CUSTOM OF TRADE, AND ALL WARRANTIES OF
TITLE AND NON-INFRINGEMENT. USE OF THE
SERVICES IS ENTIRELY AT THE PORT'S OWN RISK
AND, EXCEPT AS SET FORTH IN THIS SECTION,
CONSULTANT SHALL HAVE NO LIABILITY OR
RESPONSIBILITY FOR SUCH USE.

Formatted: Underline

Formatted: Indent: Left: 0"

Formatted: Indent: Left: 0.88", Numbered + Level: 3 +
Numbering Style: i, ii, iii, ... + Start at: 1 + Alignment: Right
+ Aligned at: 1.38" + Indent at: 1.5"

Formatted: Underline

Formatted: Indent: Left: 0.88", Numbered + Level: 3 +
Numbering Style: i, ii, iii, ... + Start at: 1 + Alignment: Right
+ Aligned at: 1.38" + Indent at: 1.5"

